




First Floor Plan -
Optional Screened-In
Porch

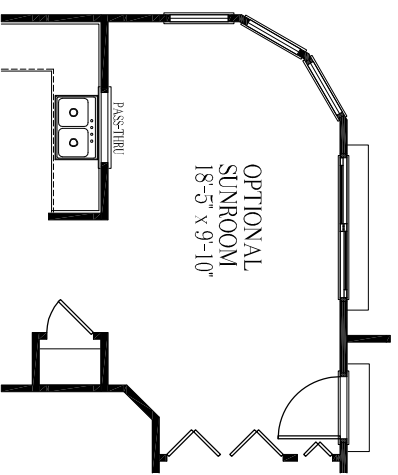


First Floor Plan -
Optional Sunroom

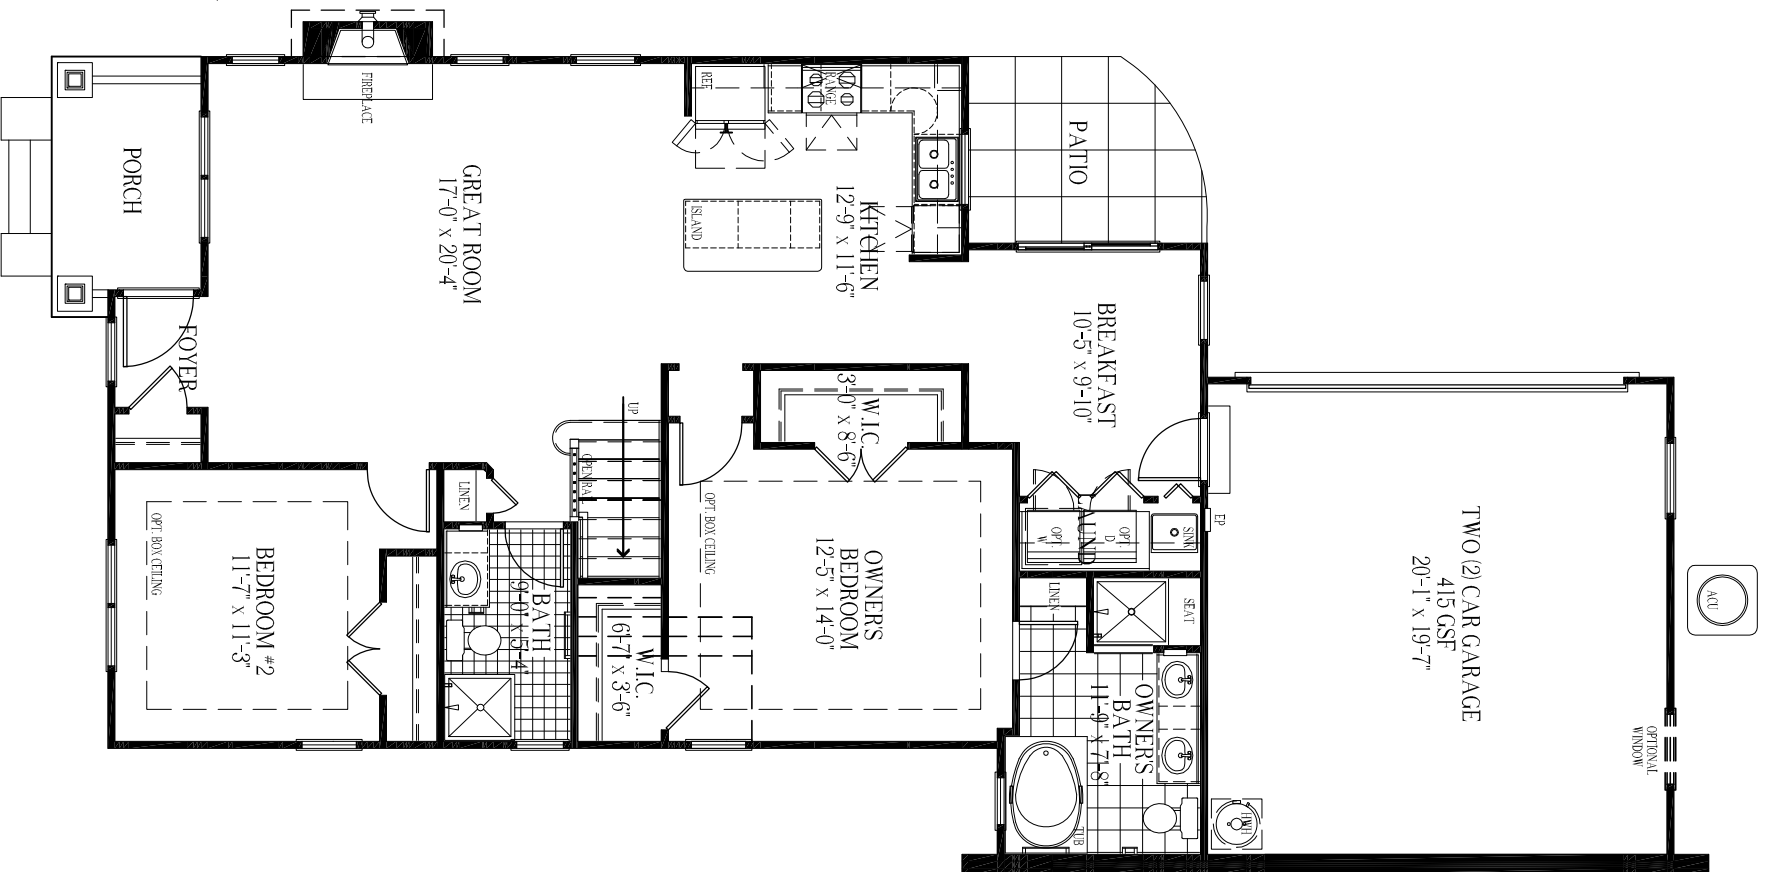

First Floor Plan with
Second Floor
Elevation 'A'
1,325 GSF

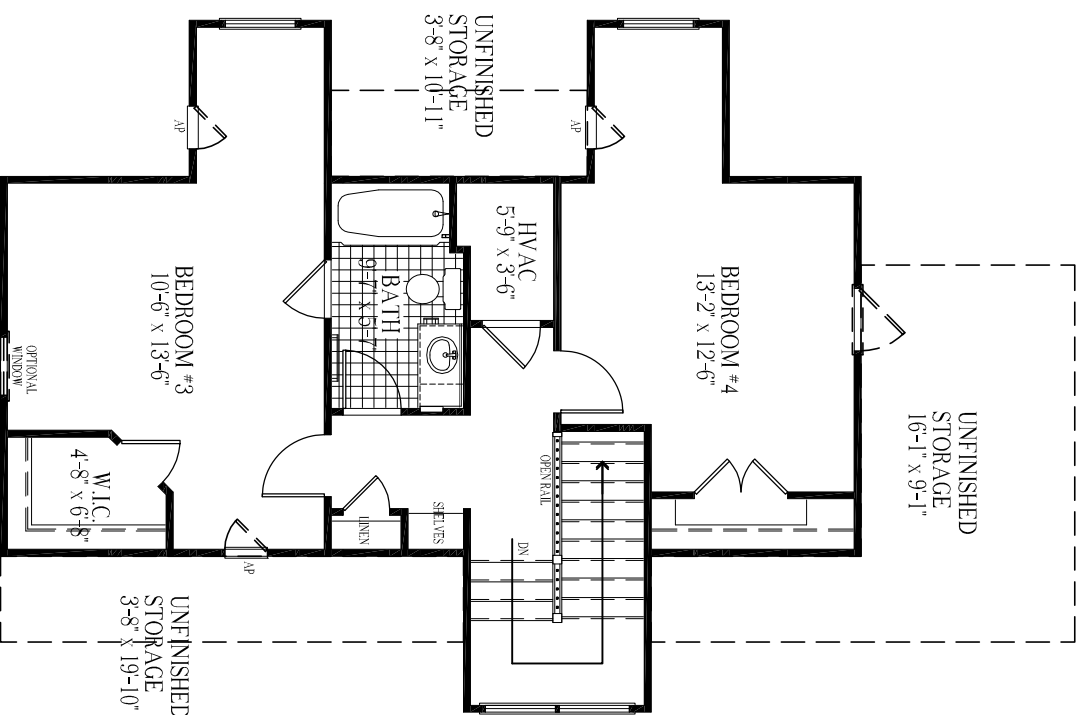

Second Floor
Elevation 'A'
737 GSF

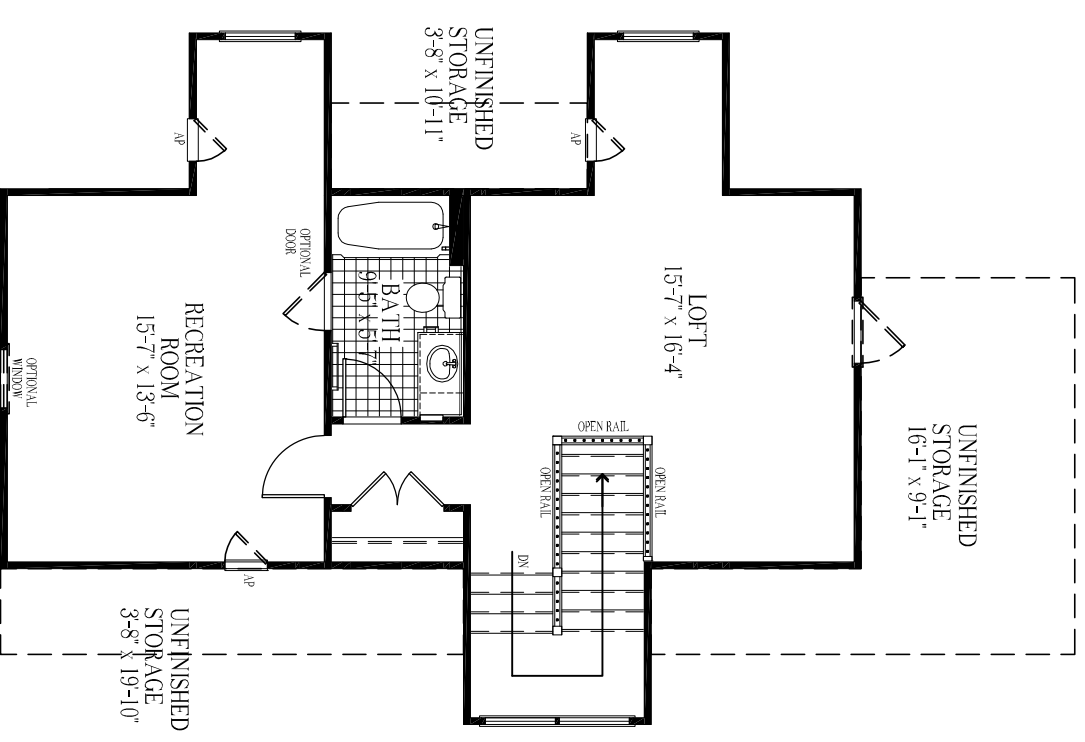

Second Floor Plan -
Option No. 2
737 GSF

Floor plans are artist's renderings and accuracy cannot be guaranteed. All room dimensions are approximations only. Plan dimensions and details are subject to change without notice or obligation as a result of site conditions, which dictate variations in style of windows, doors, number of steps, and ceilings. Windows, doors, and ceilings may vary on the options and elevations selected. Floor plans and elevations may also be altered to keep pace with Archon Associates Inc. ongoing design improvement program. Options as indicated are available at an additional cost and may not be available in all models. This brochure is for illustrative purposes only and is not part of a legal contract. See Community Sales Manager for specific details.

Heritage Springs


AT WILDFLOWER SUBDIVISION
1\04\009 HSP\BROCHURES\011910 UPDATED ABCEG MODELS\ANDERSON 011910.DWG

HERITAGE SPRING CIRCLE
WAKE FOREST, NC

tel: 703.406.3471
fax: 703.406.3474
1/20/2010 9:40:58 AM, ADOBE PDF, 11 x 17

The Anderson

PRELIMINARY LAYOUT - 1/8" = 1'-0"

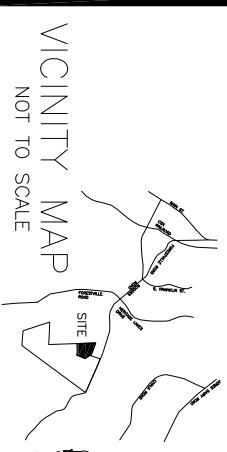

VICINITY MAP
NOT TO SCALE



ARCHON ASSOCIATES INCORPORATED
Architects
An Affiliate of
First Century, LLC
2140 Ridgecrop Circle
Suite 250
Sterling, VA 20166