


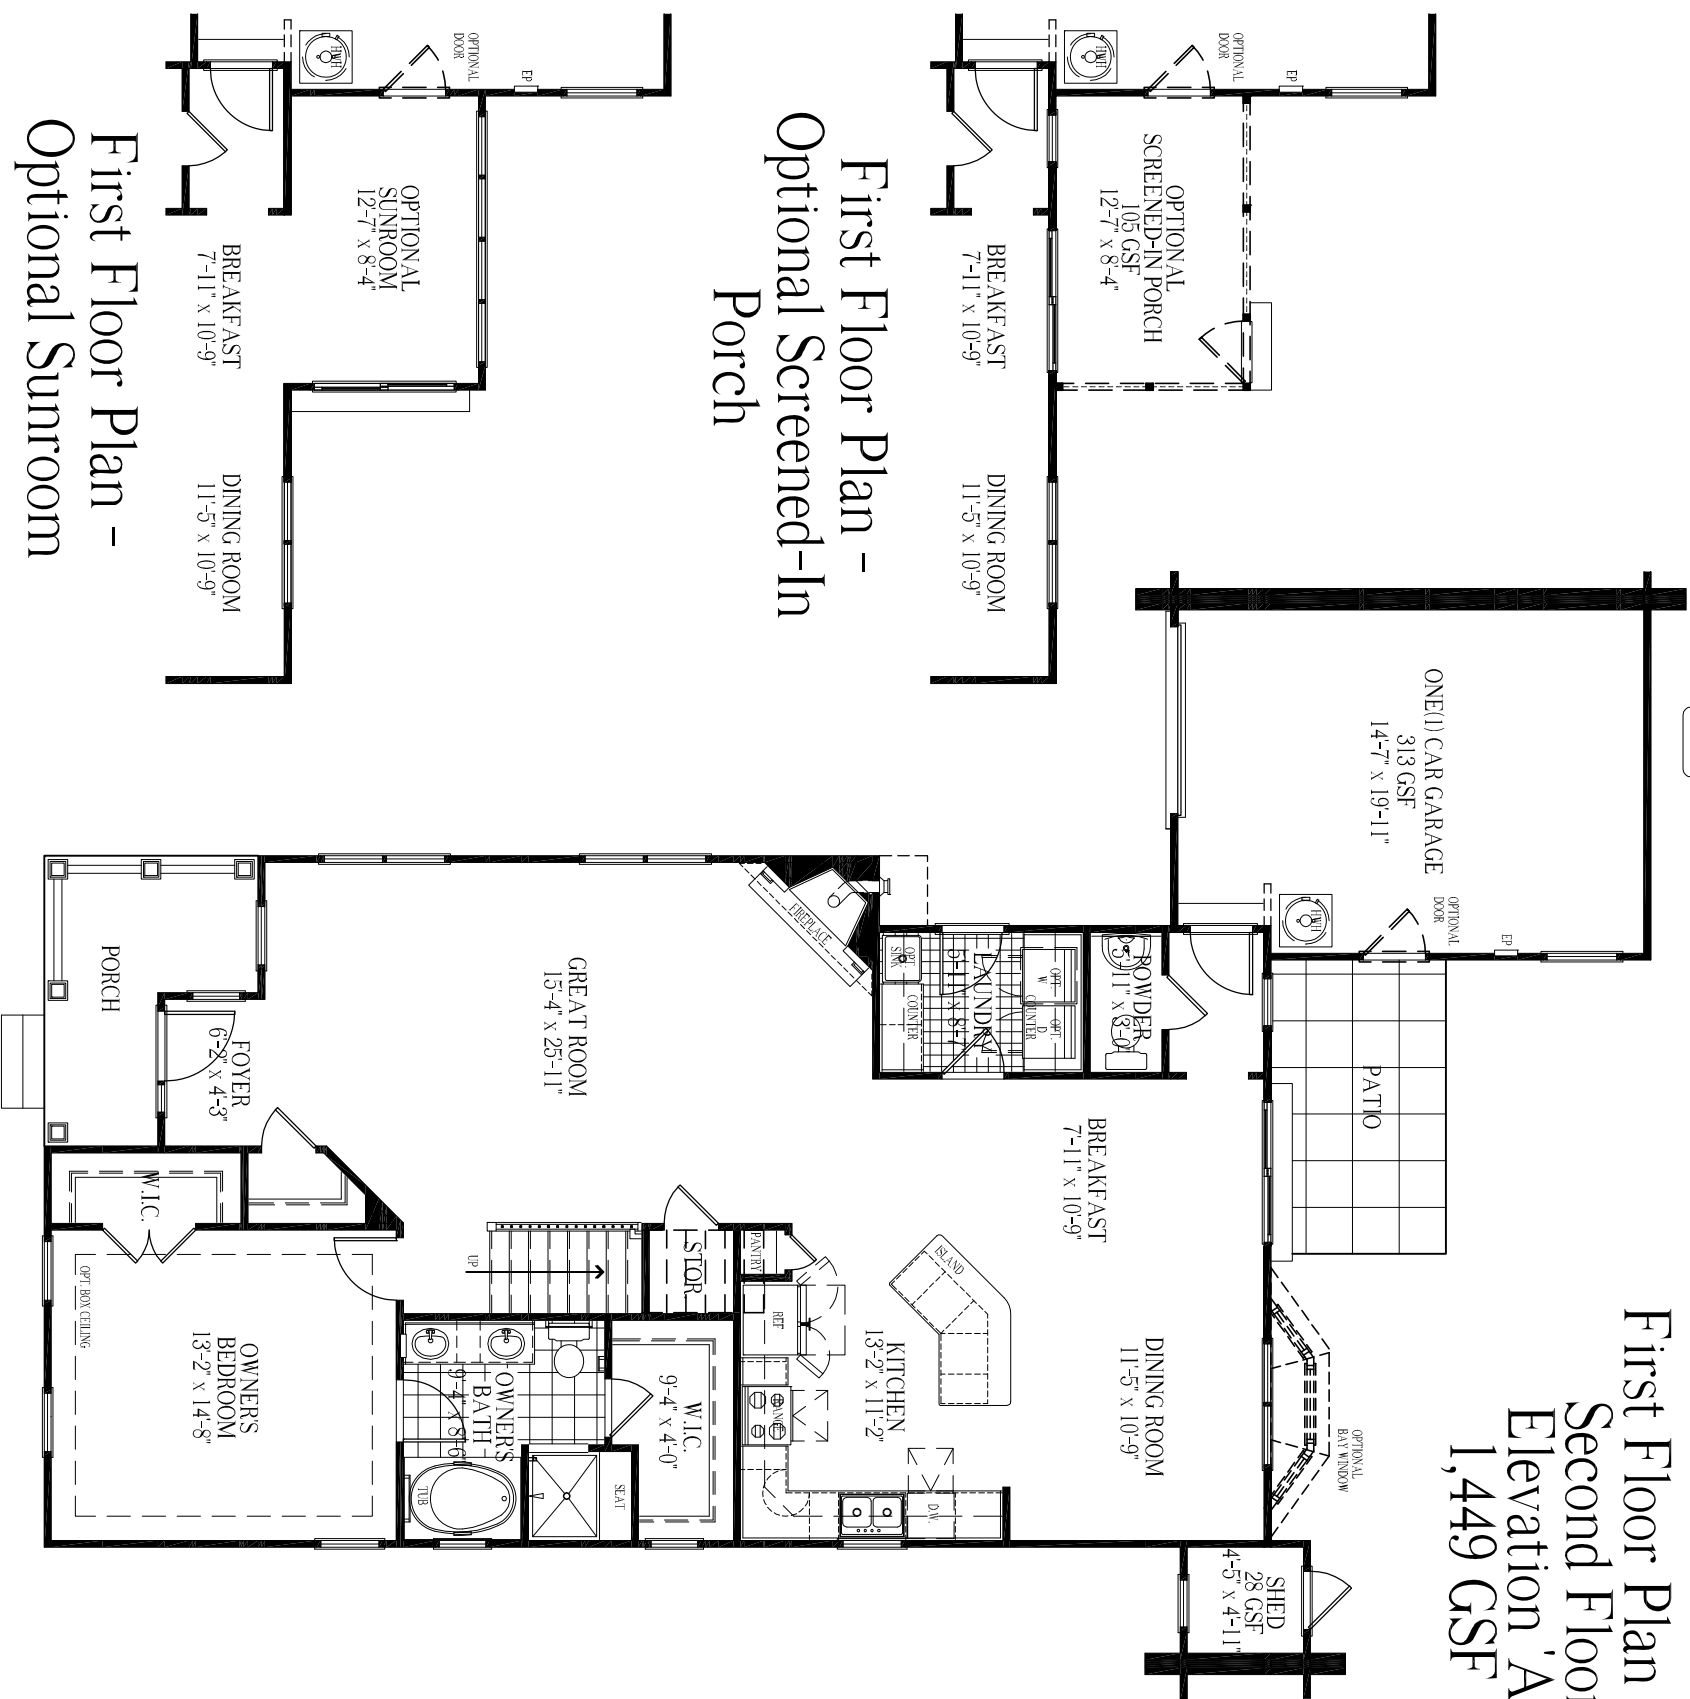


First Floor Plan with
Second Floor
Elevation 'A'
1,449 GSF

Glenwood
at HERITAGE SPRING




First Floor Plan -
Optional Screened-In
Porch

First Floor Plan -
Optional Sunroom

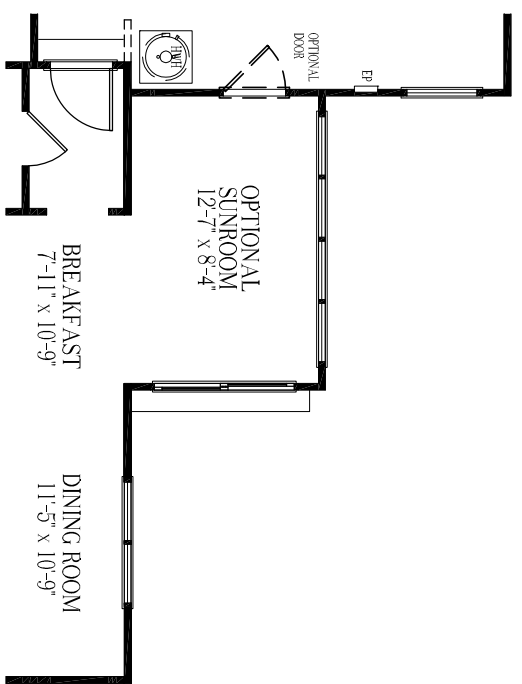

Second Floor
Elevation 'A'
880 GSF

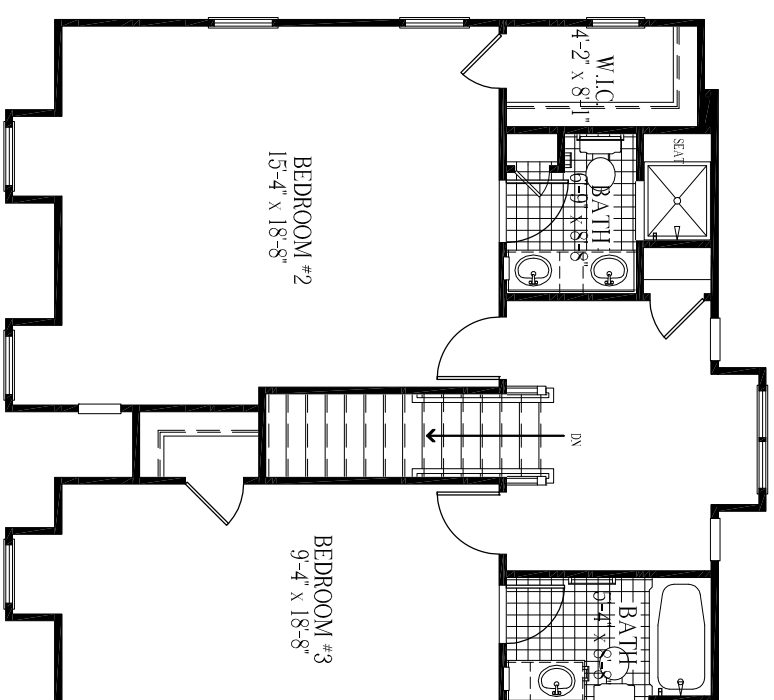

Floor plans are artist's renderings and accuracy cannot be guaranteed. All room dimensions are approximations only. Plan dimensions and details are subject to change without notice or obligation as a result of site conditions, which dictate variations in style of windows, doors, number of steps, and ceilings. Windows, doors, and ceilings may vary on the options and elevations selected. Floor plans and elevations may also be altered to keep pace with Archon Associates Inc. ongoing design improvement program. Options as indicated are available at an additional cost and may not be available in all models. This brochure is for illustrative purposes only, and is not part of a legal contract. See Community Sales Manager for specific details.

Heritage Springs


AT WILDFLOWER SUBDIVISION
104009 HSP\BROCHURES\011910 UPDATED ABCEG MODELS\GLENWOOD 011910.DWG

HERITAGE SPRING CIRCLE
WAKE FOREST, NC


tel: 703.406.3471
fax: 703.406.3474
1/20/2010 9:29:27 AM, ADOBE

The Glenwood

PRELIMINARY LAYOUT - 1/8" = 1'-0"
DF, 11 X 17

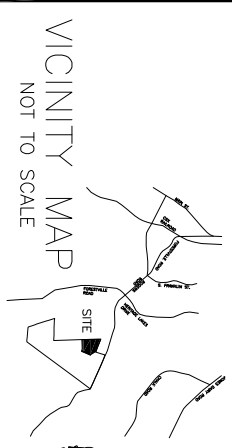

VICINITY MAP
NOT TO SCALE

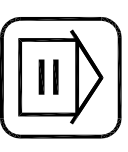

ARCHON ASSOCIATES INCORPORATED
An Affiliate of First Century, LLC
21400 Ridgegap Circle
Sterling, VA 20166